



PREMIERE DESIGN SOLUTIONS, INC.

130 E. MAIN STREET, SUITE 200-A
 ROCK HILL, SC 29730
 803-310-3090
 PDS@PDS-ENG.COM
 SOUTH CAROLINA COA No. 4277



REVISIONS			
DATE	NO.	REMARKS	BY



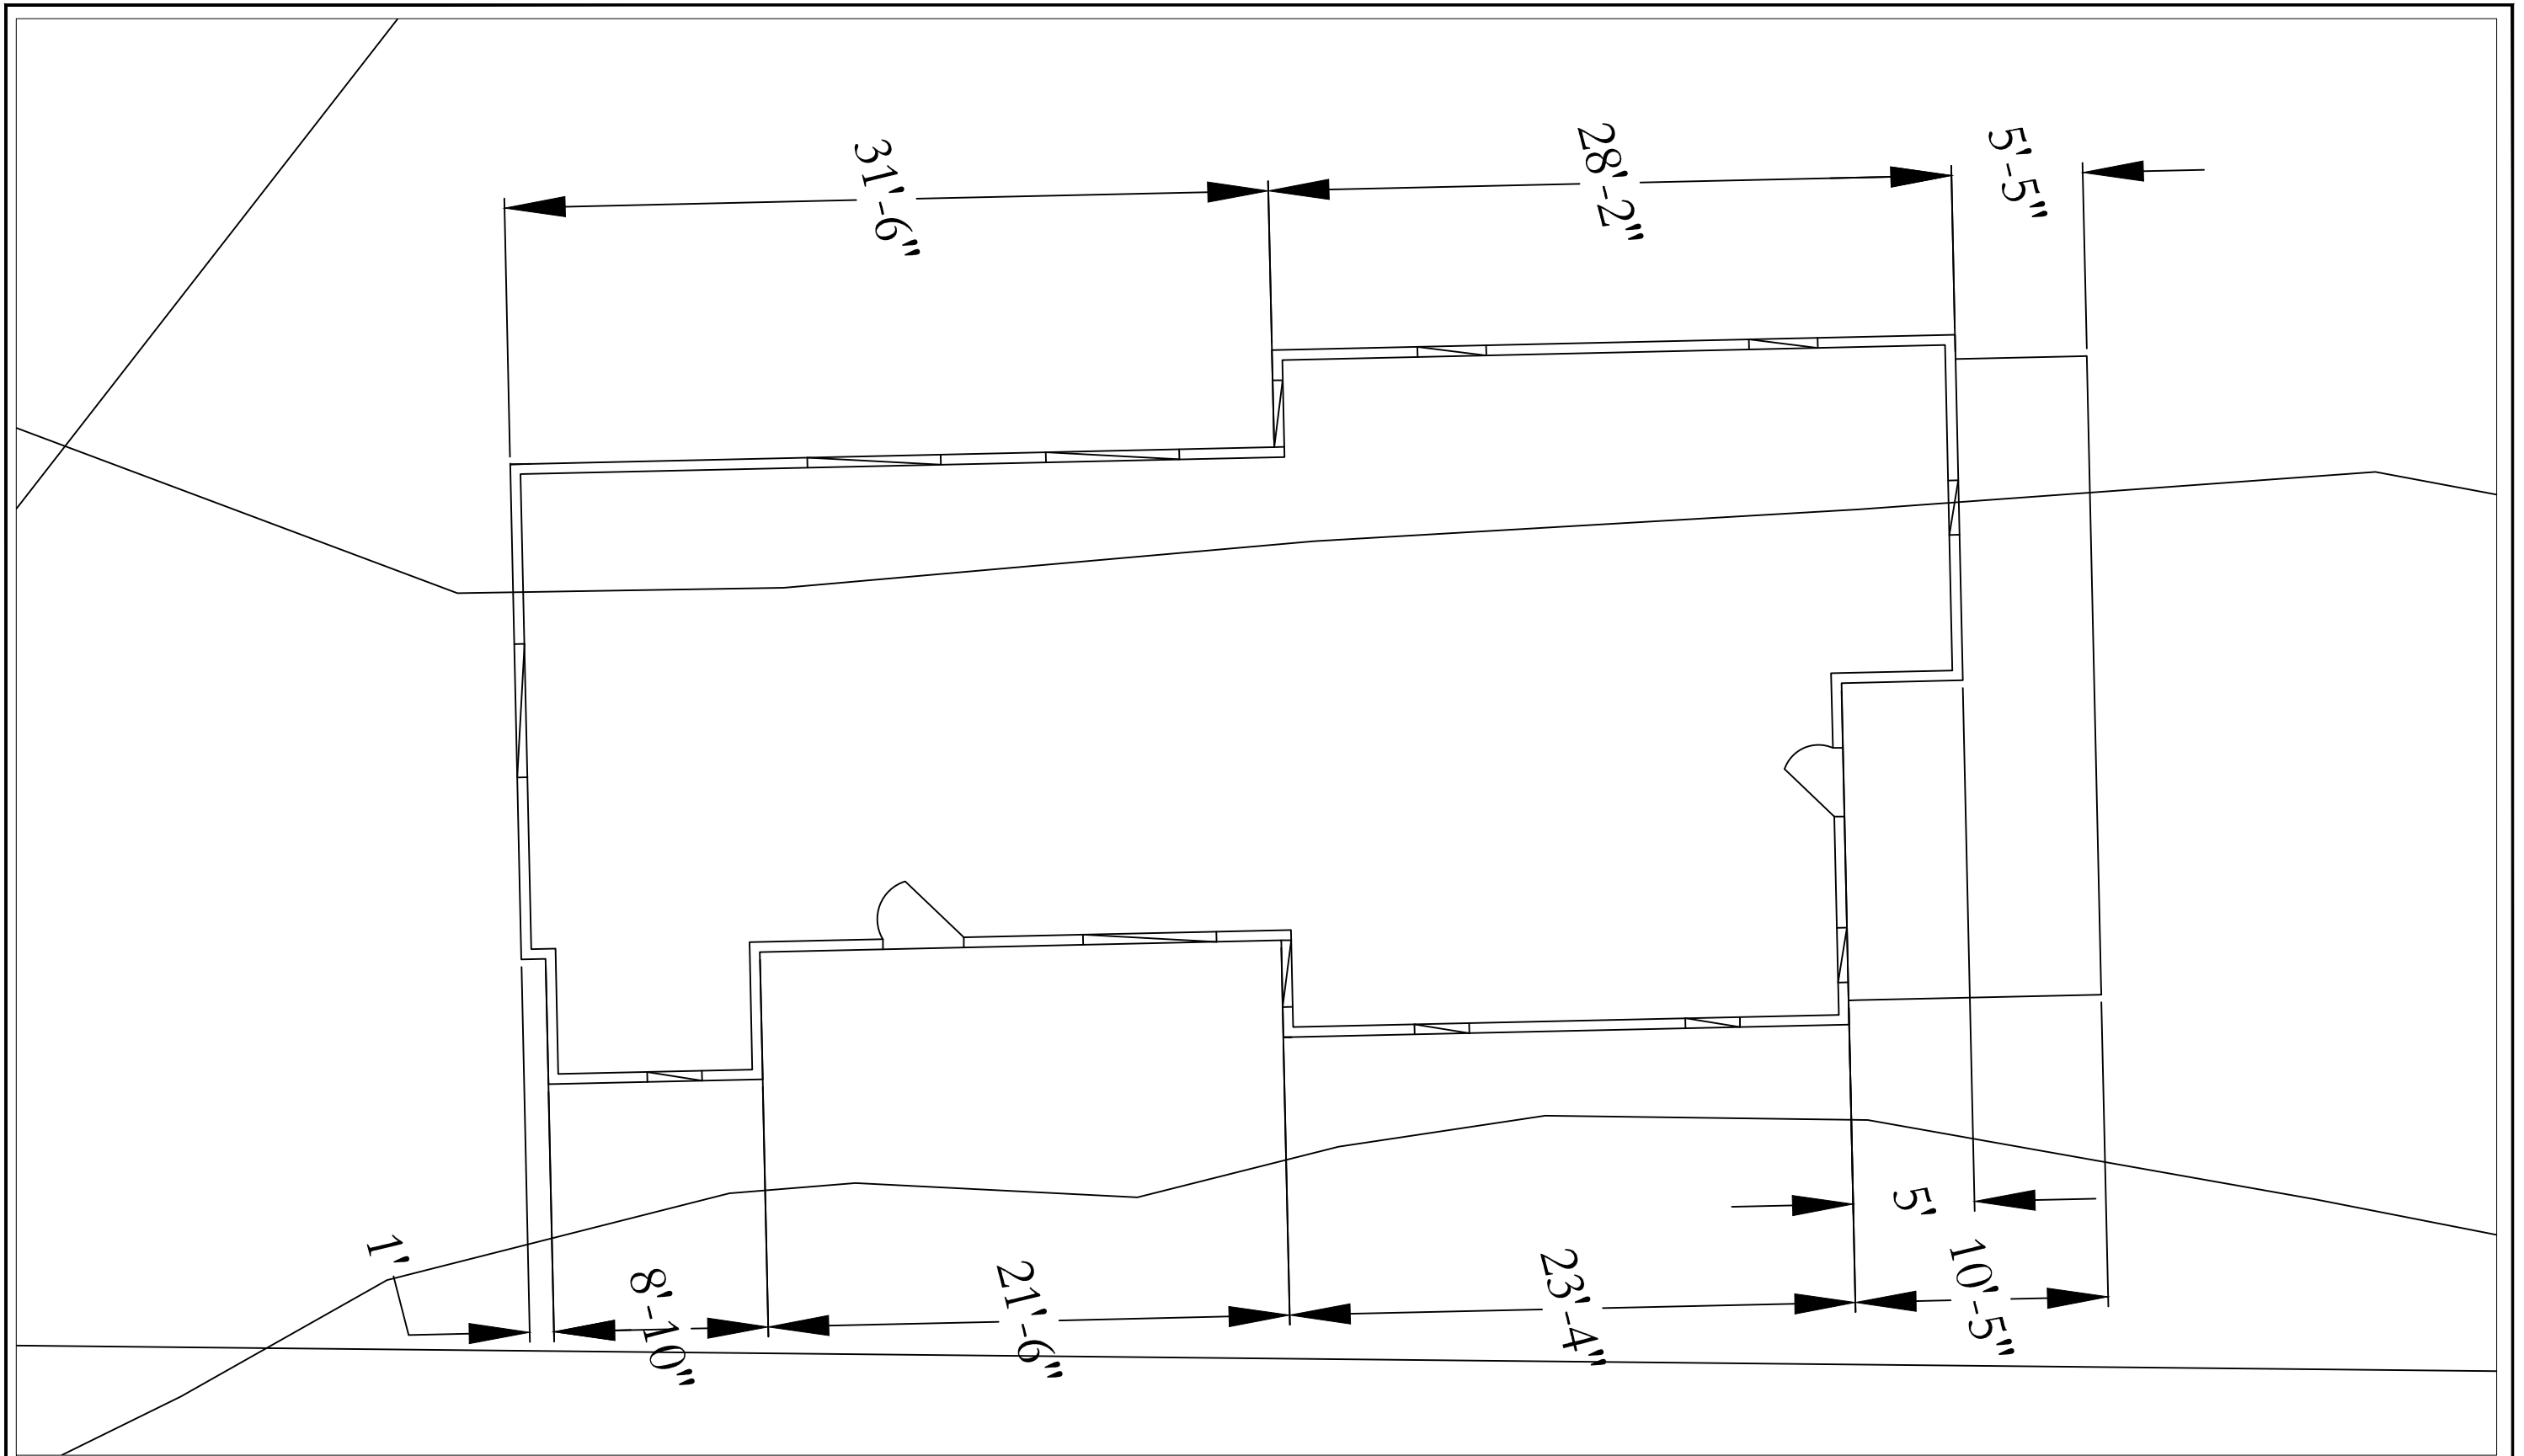
CITY OF ROCK HILL




155 JOHNSTON STREET
 PO BOX 11706
 ROCK HILL, SC 29731-1706
 P: 803-325-2551
 F: 803-326-3845
 JWILFORD@CITYOFROCKHILL.COM

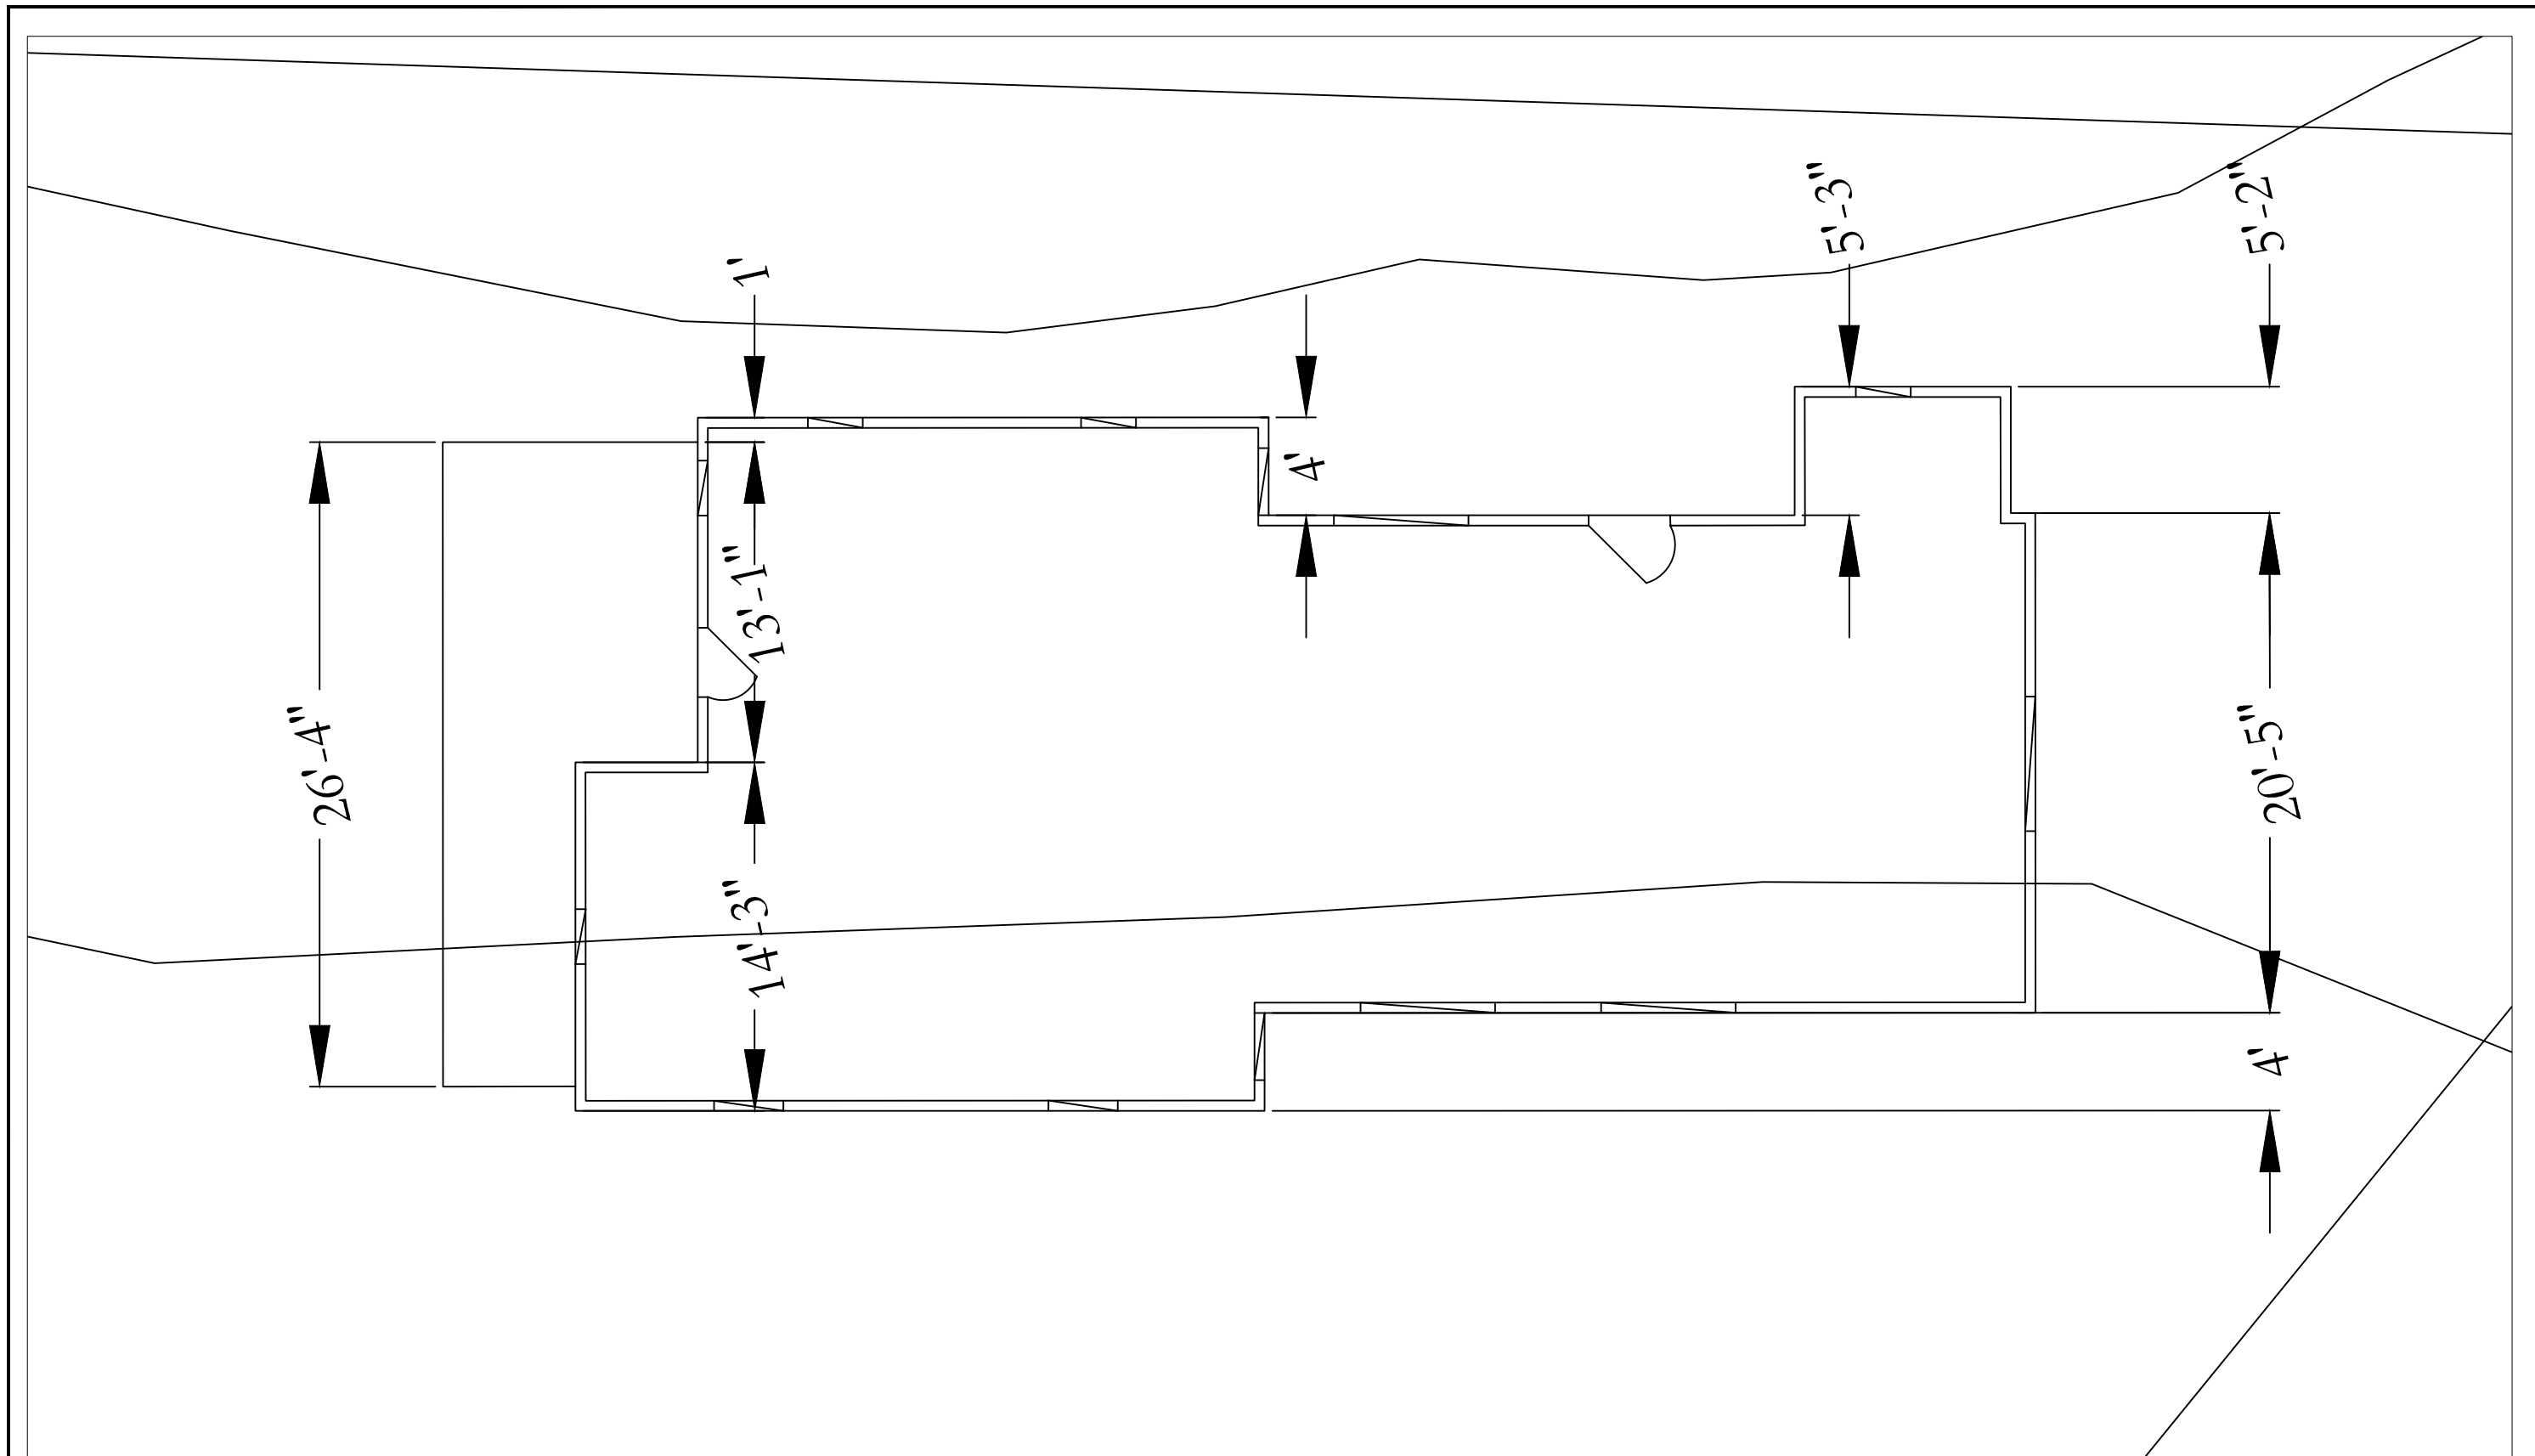
**MEASURED DRAWING EXHIBIT'S
 OF 529 HAGINS STREET
 FOR THE
 CITY OF ROCK HILL**




DECEMBER 2013

EXHIBIT
 ELEVATIONS



	PREMIERE DESIGN SOLUTIONS, INC. 130 E. MAIN STREET, SUITE 200-A ROCK HILL, SC 29730 803-310-3090 PDS@PDS-ENG.COM SOUTH CAROLINA COA No. 4277		REVISIONS <table border="1" style="width: 100%; border-collapse: collapse;"> <thead> <tr> <th style="width: 10%;">DATE</th> <th style="width: 10%;">NO.</th> <th style="width: 60%;">REMARKS</th> <th style="width: 20%;">BY</th> </tr> </thead> <tbody> <tr><td> </td><td> </td><td> </td><td> </td></tr> <tr><td> </td><td> </td><td> </td><td> </td></tr> <tr><td> </td><td> </td><td> </td><td> </td></tr> <tr><td> </td><td> </td><td> </td><td> </td></tr> </tbody> </table>	DATE	NO.	REMARKS	BY																		CITY OF ROCK HILL 155 JOHNSTON STREET PO BOX 11706 ROCK HILL, SC 29731-1706 P: 803-325-2551 F: 803-326-3845 JWILFORD@CITYOFROCKHILL.COM	MEASURED DRAWING EXHIBIT'S OF 529 HAGINS STREET FOR THE CITY OF ROCK HILL	DECEMBER 2013 <hr/> EXHIBIT A-SITE PLAN-V
	DATE	NO.	REMARKS	BY																							



	PREMIERE DESIGN SOLUTIONS, INC. 130 E. MAIN STREET, SUITE 200-A ROCK HILL, SC 29730 803-310-3090 PDS@PDS-ENG.COM SOUTH CAROLINA COA No. 4277		<table border="1" style="width: 100%; border-collapse: collapse;"> <thead> <tr> <th colspan="4" style="text-align: center;">REVISIONS</th> </tr> <tr> <th style="width: 10%;">DATE</th> <th style="width: 10%;">NO.</th> <th style="width: 60%;">REMARKS</th> <th style="width: 20%;">BY</th> </tr> </thead> <tbody> <tr><td> </td><td> </td><td> </td><td> </td></tr> <tr><td> </td><td> </td><td> </td><td> </td></tr> <tr><td> </td><td> </td><td> </td><td> </td></tr> <tr><td> </td><td> </td><td> </td><td> </td></tr> </tbody> </table>	REVISIONS				DATE	NO.	REMARKS	BY																		CITY OF ROCK HILL 155 JOHNSTON STREET PO BOX 11706 ROCK HILL, SC 29731-1706 P: 803-325-2551 F: 803-326-3845 JWILFORD@CITYOFROCKHILL.COM	MEASURED DRAWING EXHIBIT'S OF 529 HAGINS STREET FOR THE CITY OF ROCK HILL	DECEMBER 2013 EXHIBIT A-SITE PLAN-H
	REVISIONS																														
DATE	NO.	REMARKS	BY																												